




Go-Ape Shelter Plan (1:50)

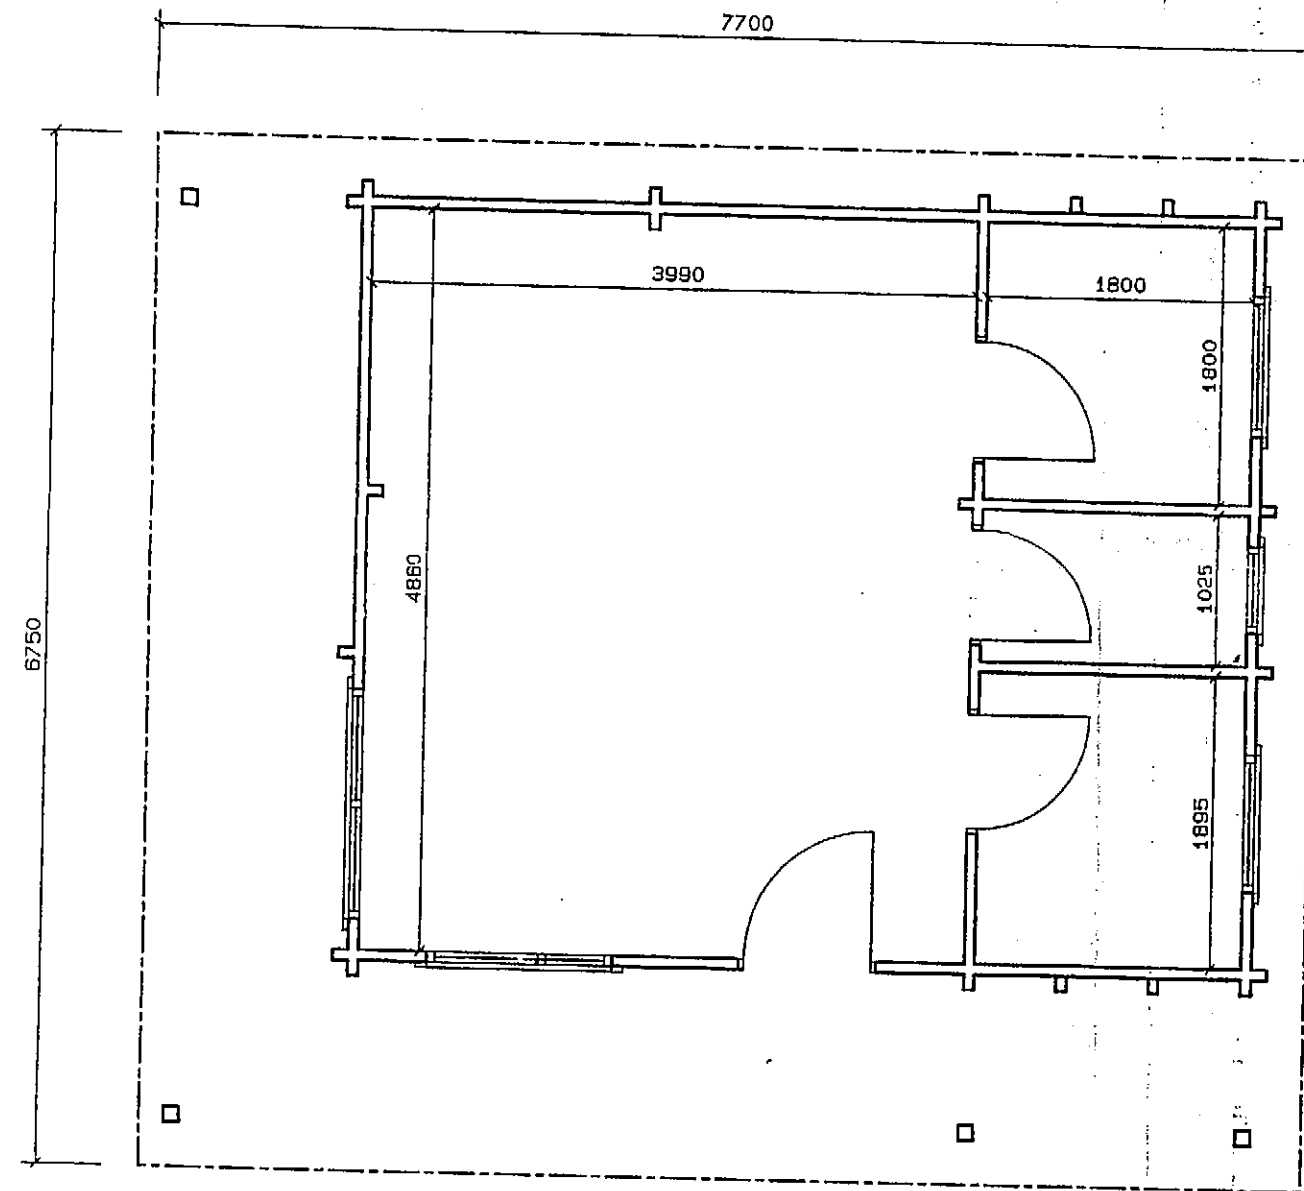


Go-Ape Reception Plan (1:50)

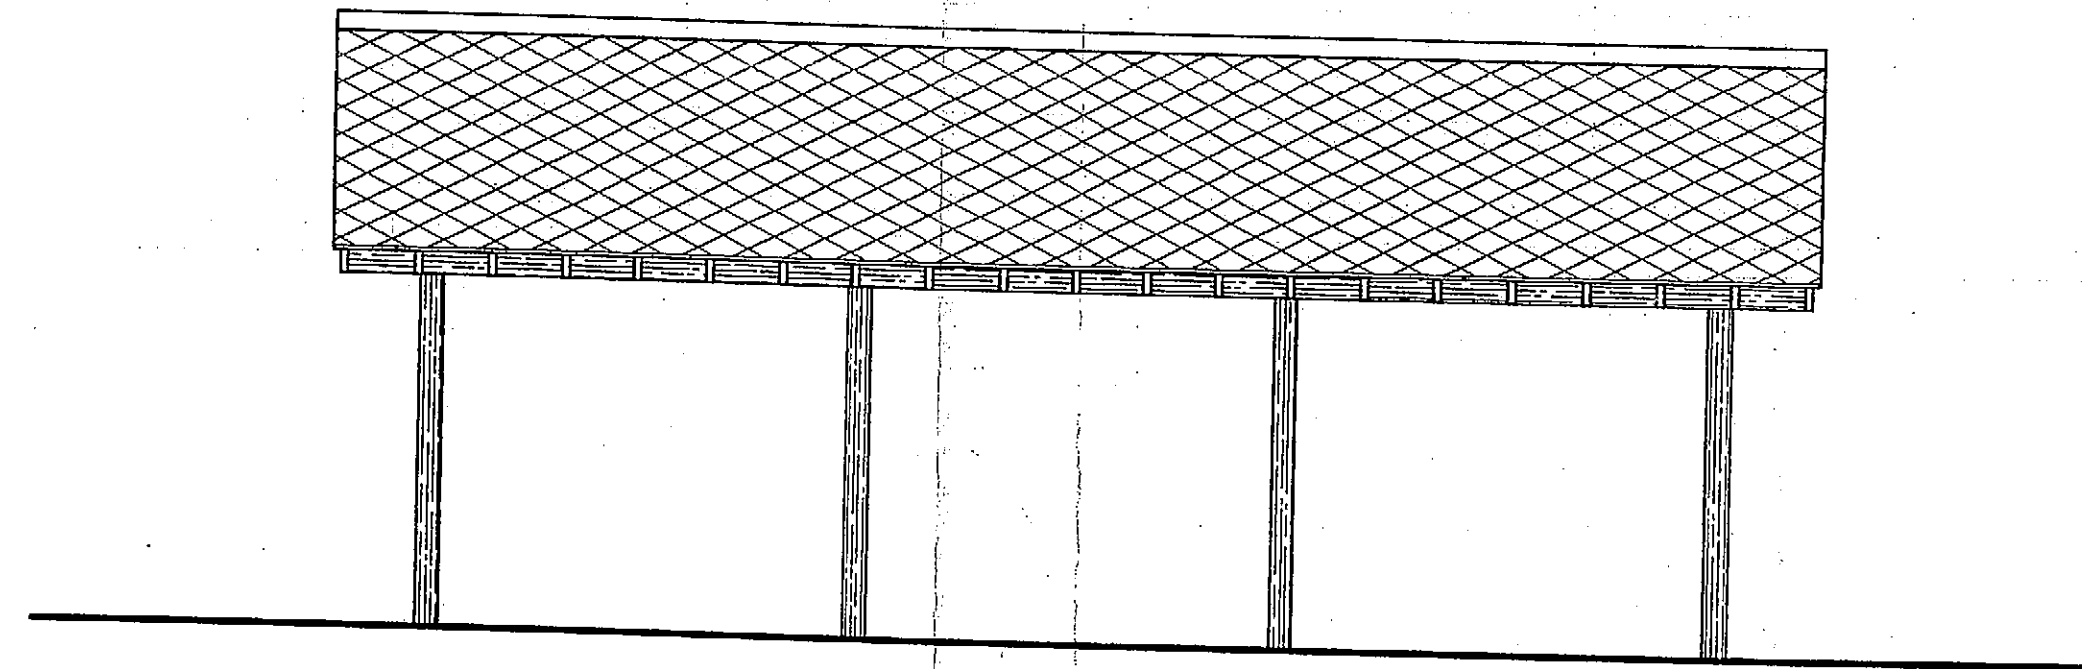


Go-Ape Shelter - Long Elevation (1:50)

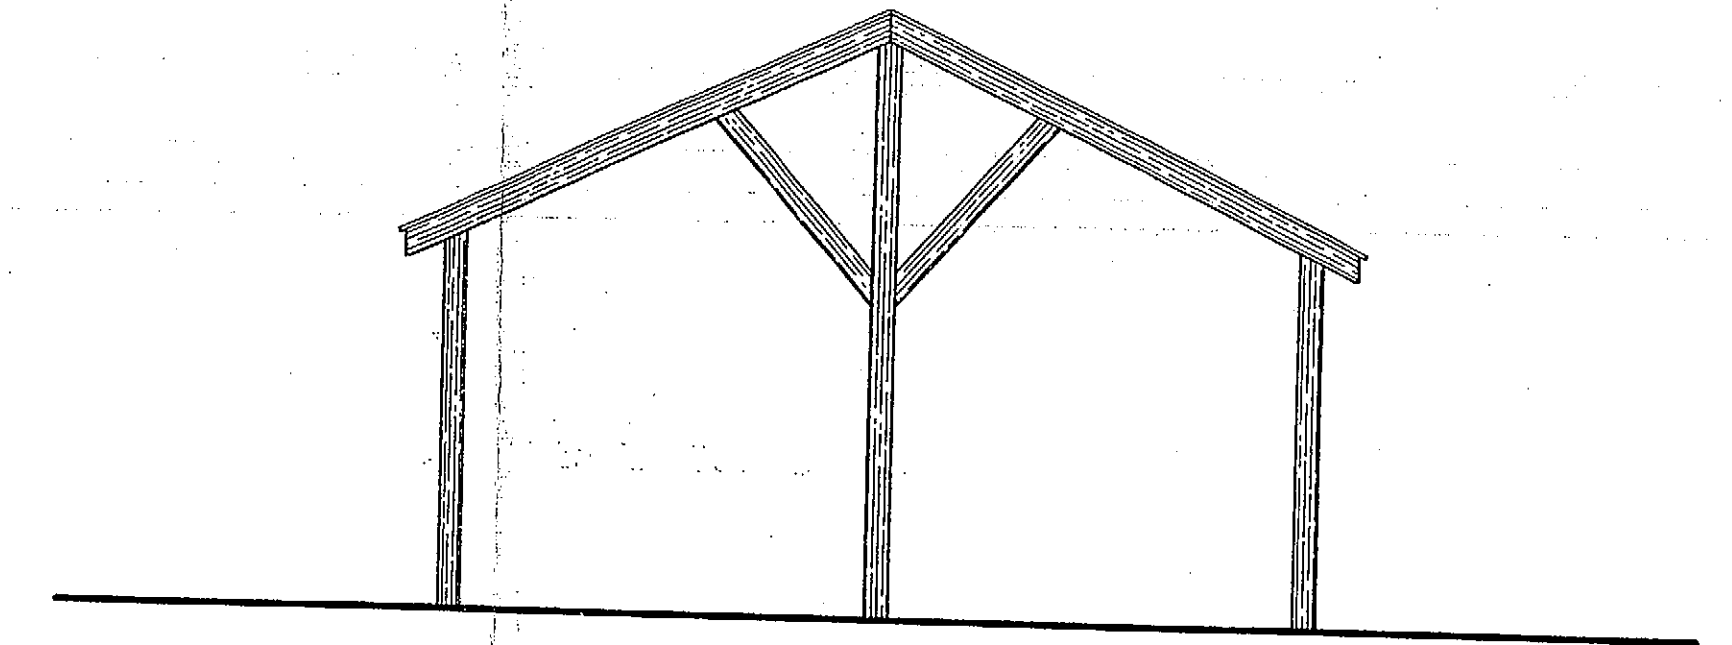


Go-Ape Shelter - Side Elevation (1:50)

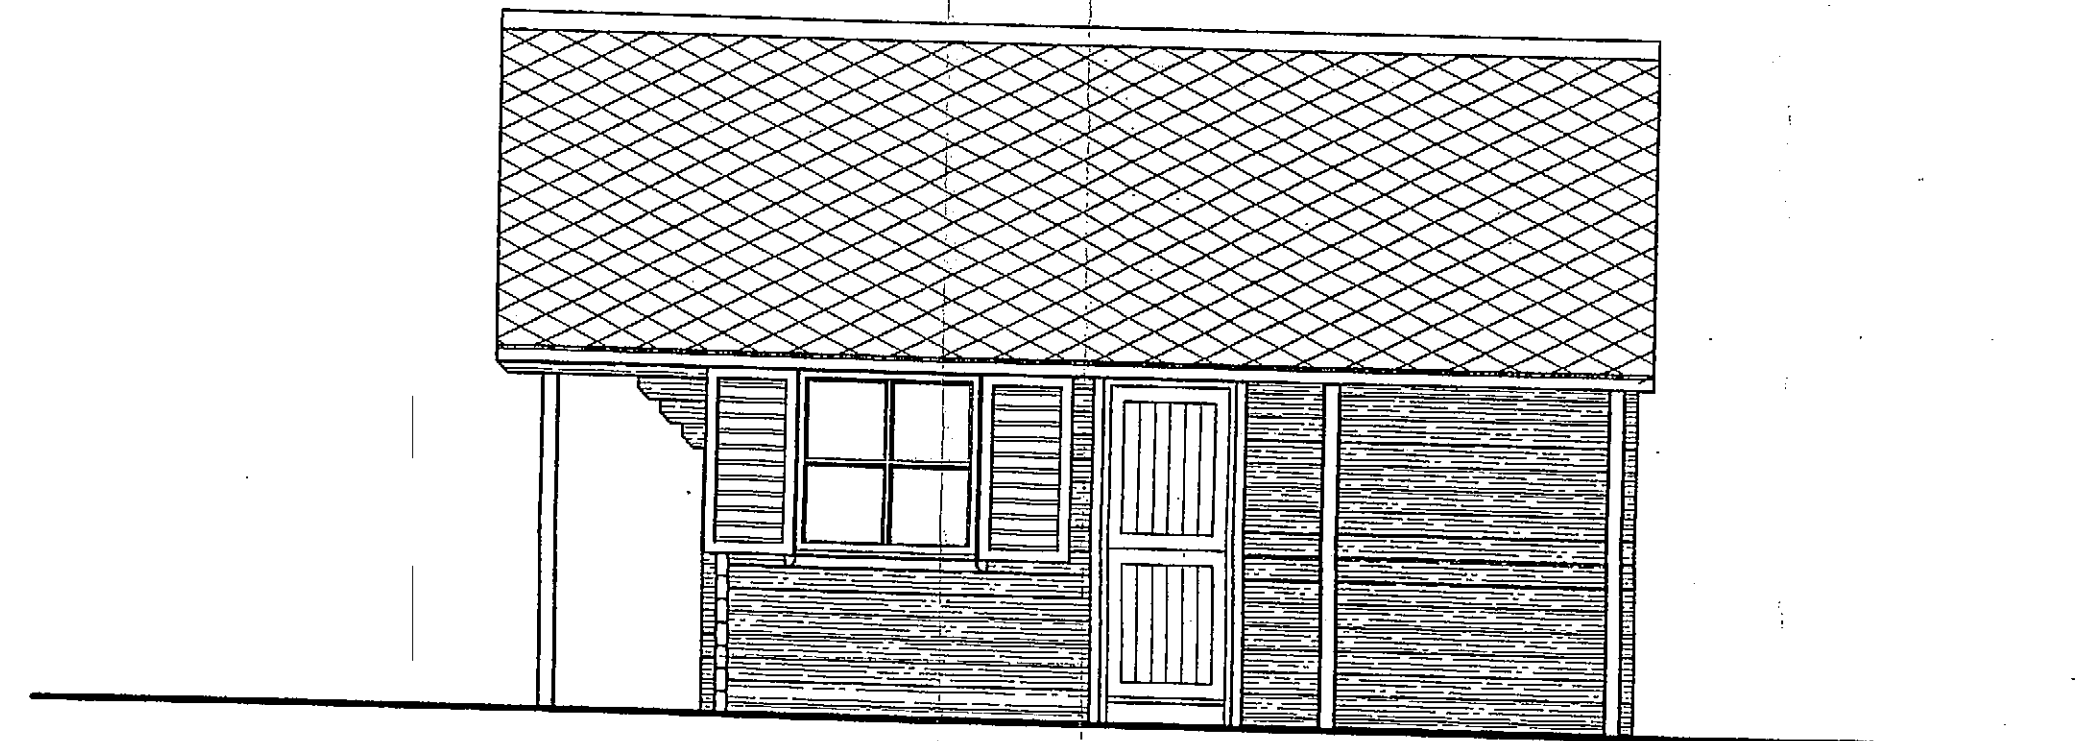


Go-Ape Reception - North West Elevation (1:50)

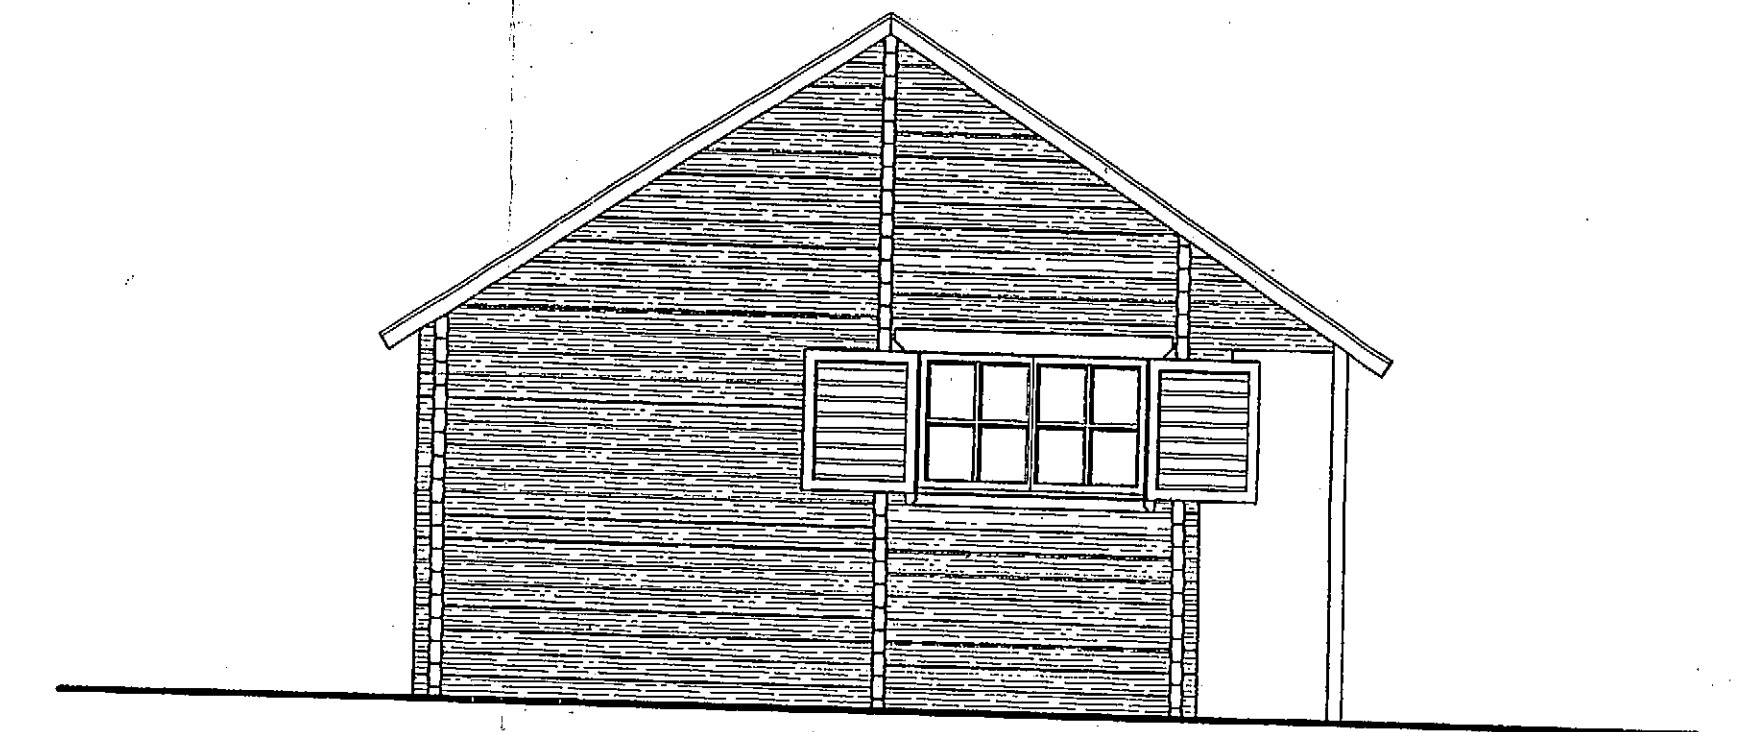

Go-Ape Reception - North East Elevation (1:50)

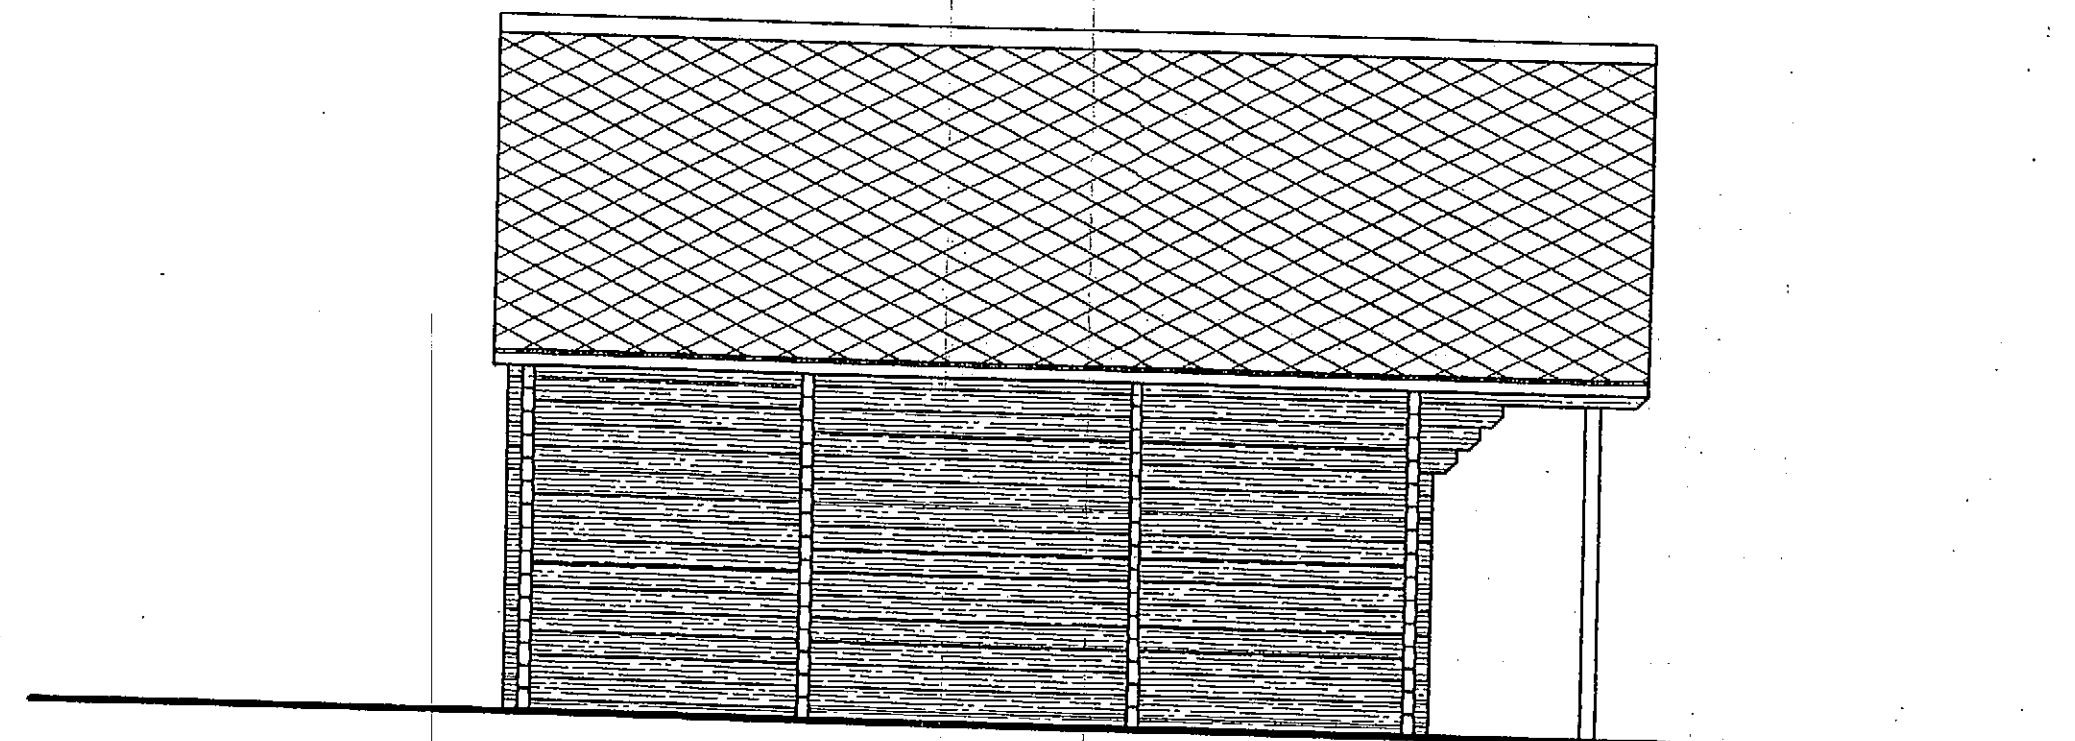

Go-Ape Reception - South East Elevation (1:50)

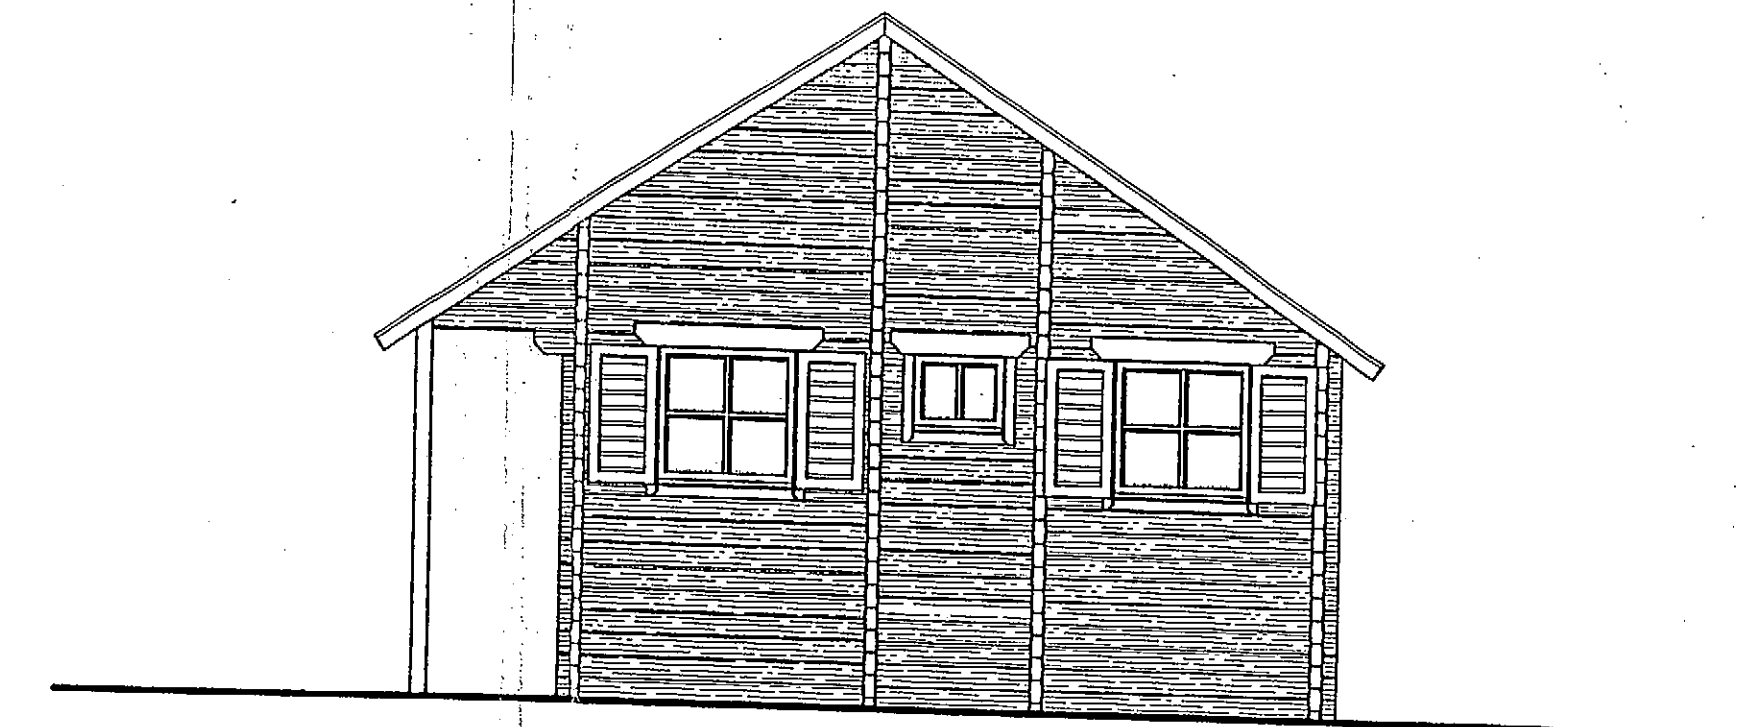

Go-Ape Reception - South West Elevation (1:50)

Go-Ape shelter supplied complete by Setter Play Equipment Ltd., of 59 Royal Oak Lane, Pirton, Herts. SG9 3DT., or similar approved.
Go-Ape Reception to be proprietary Log-Cabin, with stained wood finish. Roof to be timber shingles.

PRELIMINARY

Rev	Date	Initials	Description

Client		<p>CHORLEY BOROUGH COUNCIL TOWN AND COUNTRY PLANNING ACT 1990</p> <p>30 MAY 2008</p> <p>THIS IS THE PLAN REFERRED TO IN APPLICATION No 08 557</p>	
Drawing Title		© Copyright 2006 Paul Dinsdale Associates Ltd.	
Go-Ape Shelter and Reception		Scale	Drawing No
		1 : 50	06
		Job No	Rev.
		0613	