






FRONT ELEVATION

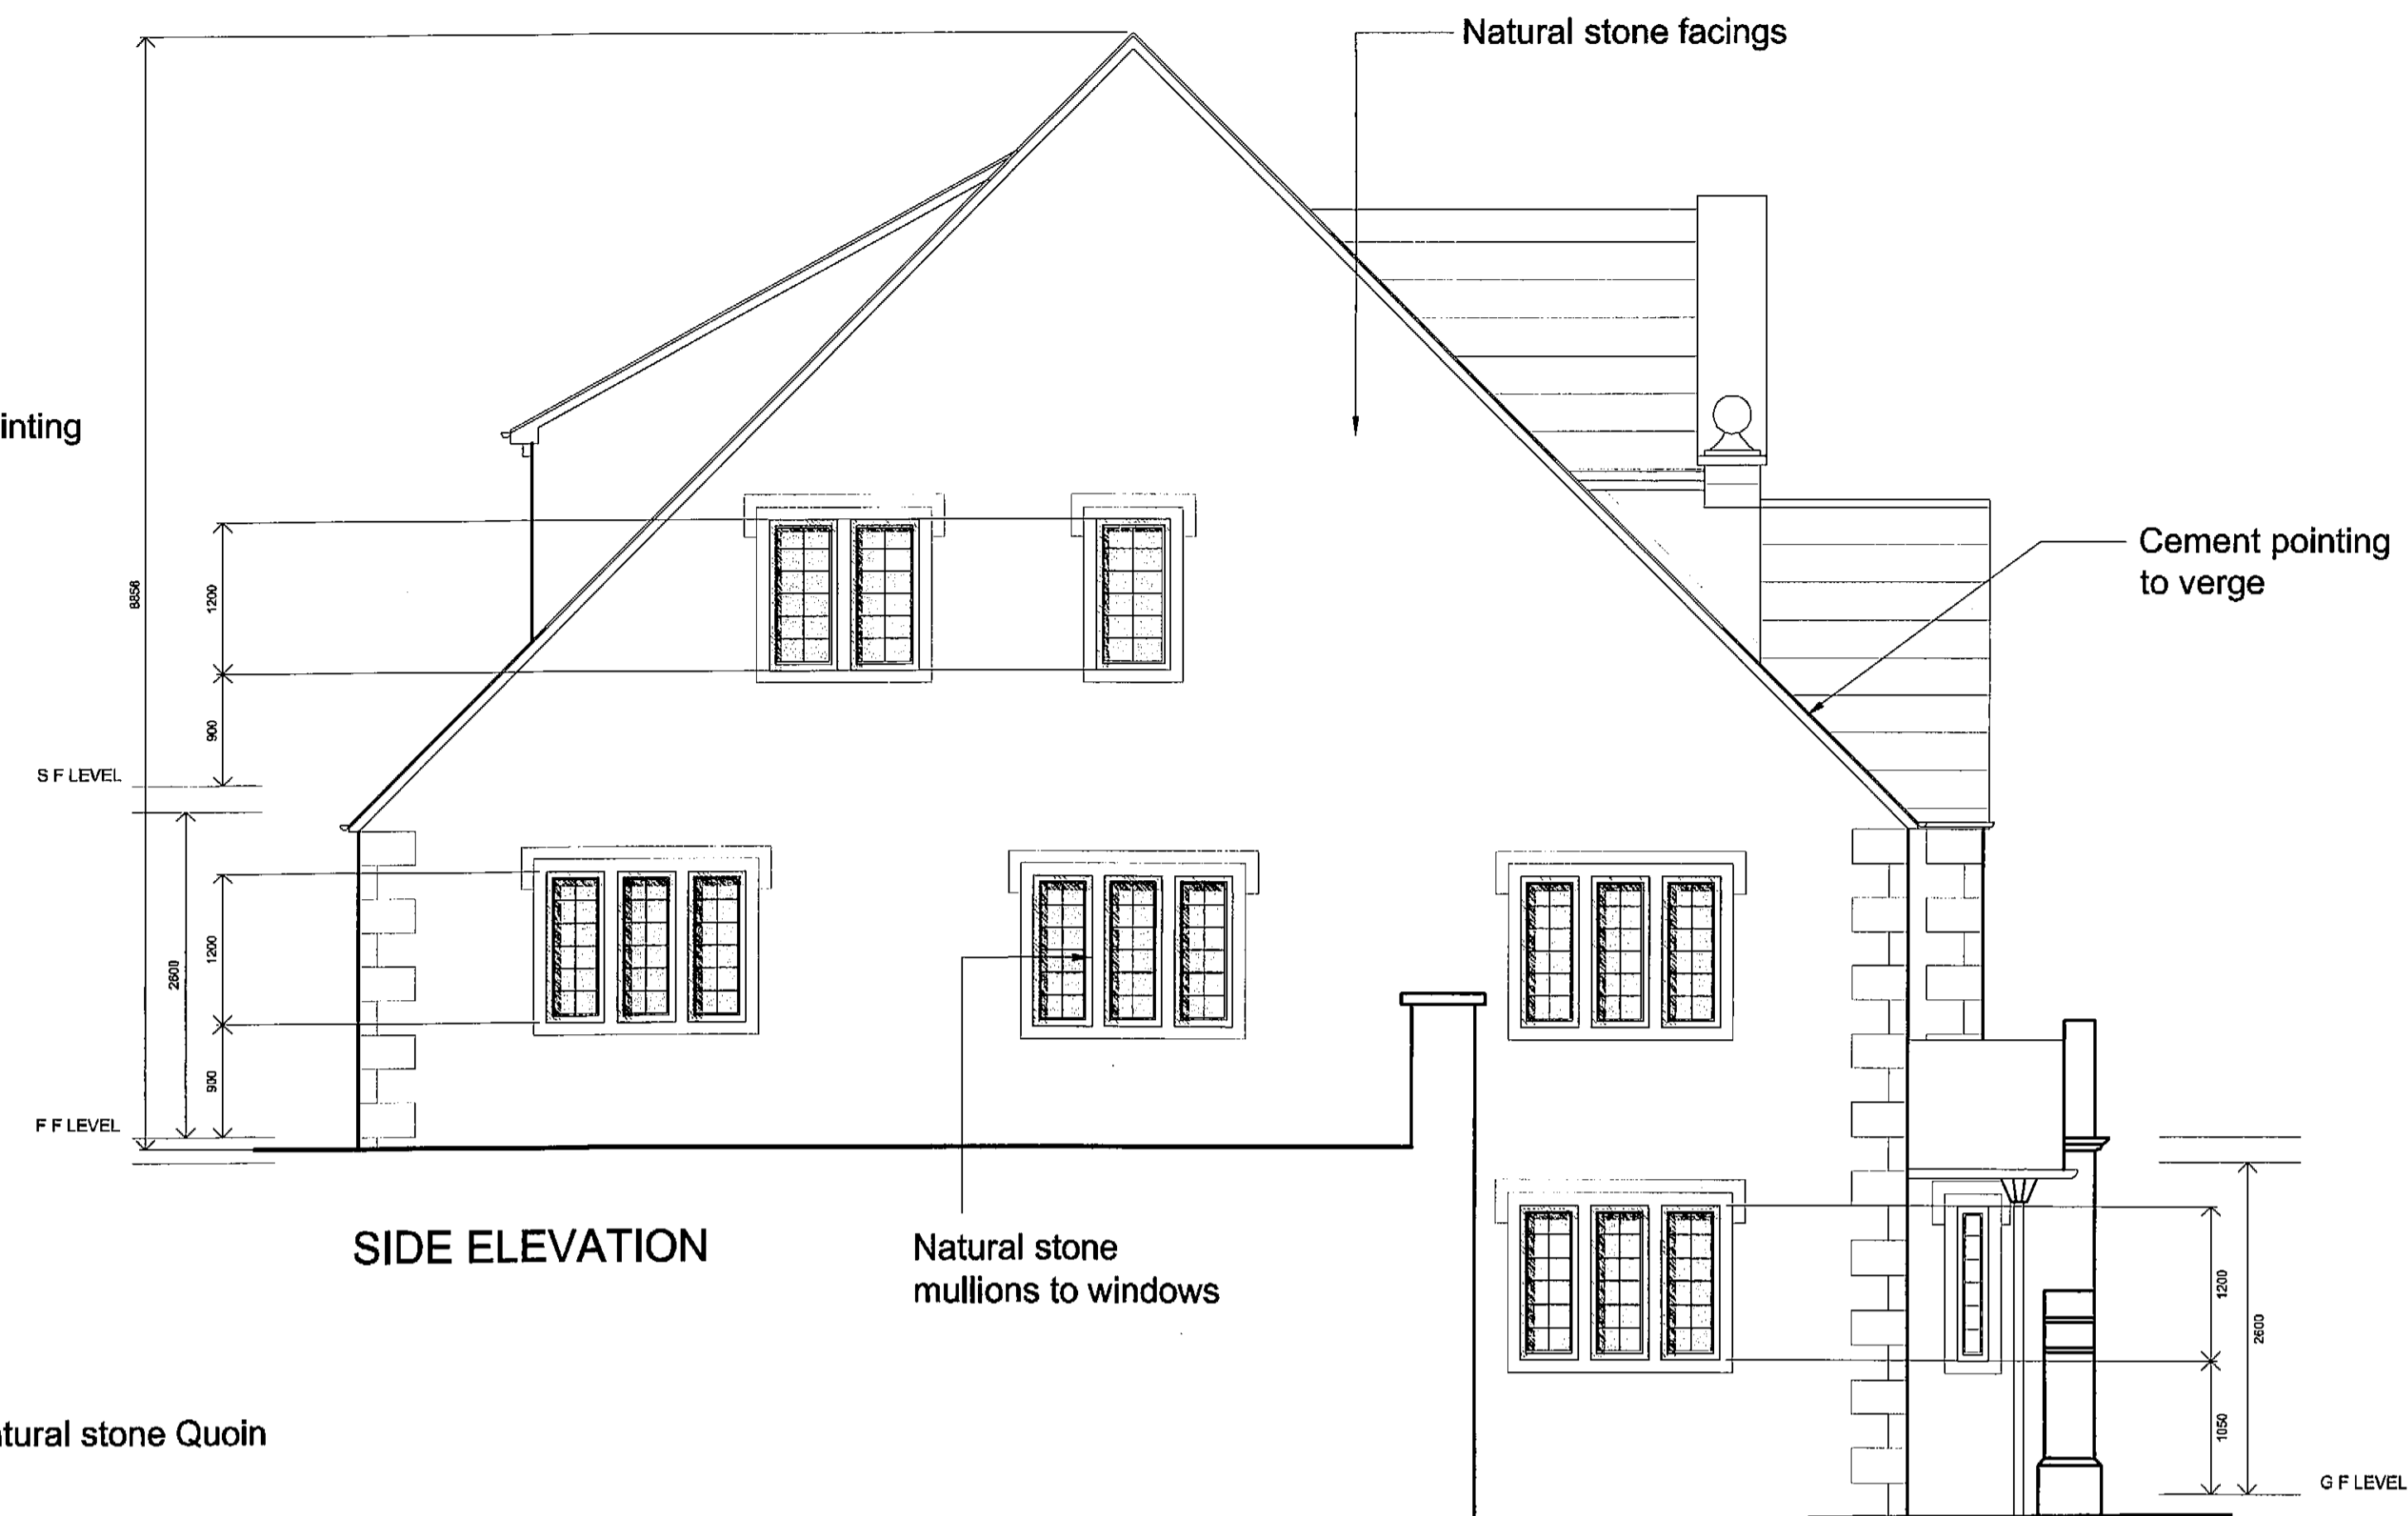

SIDE ELEVATION

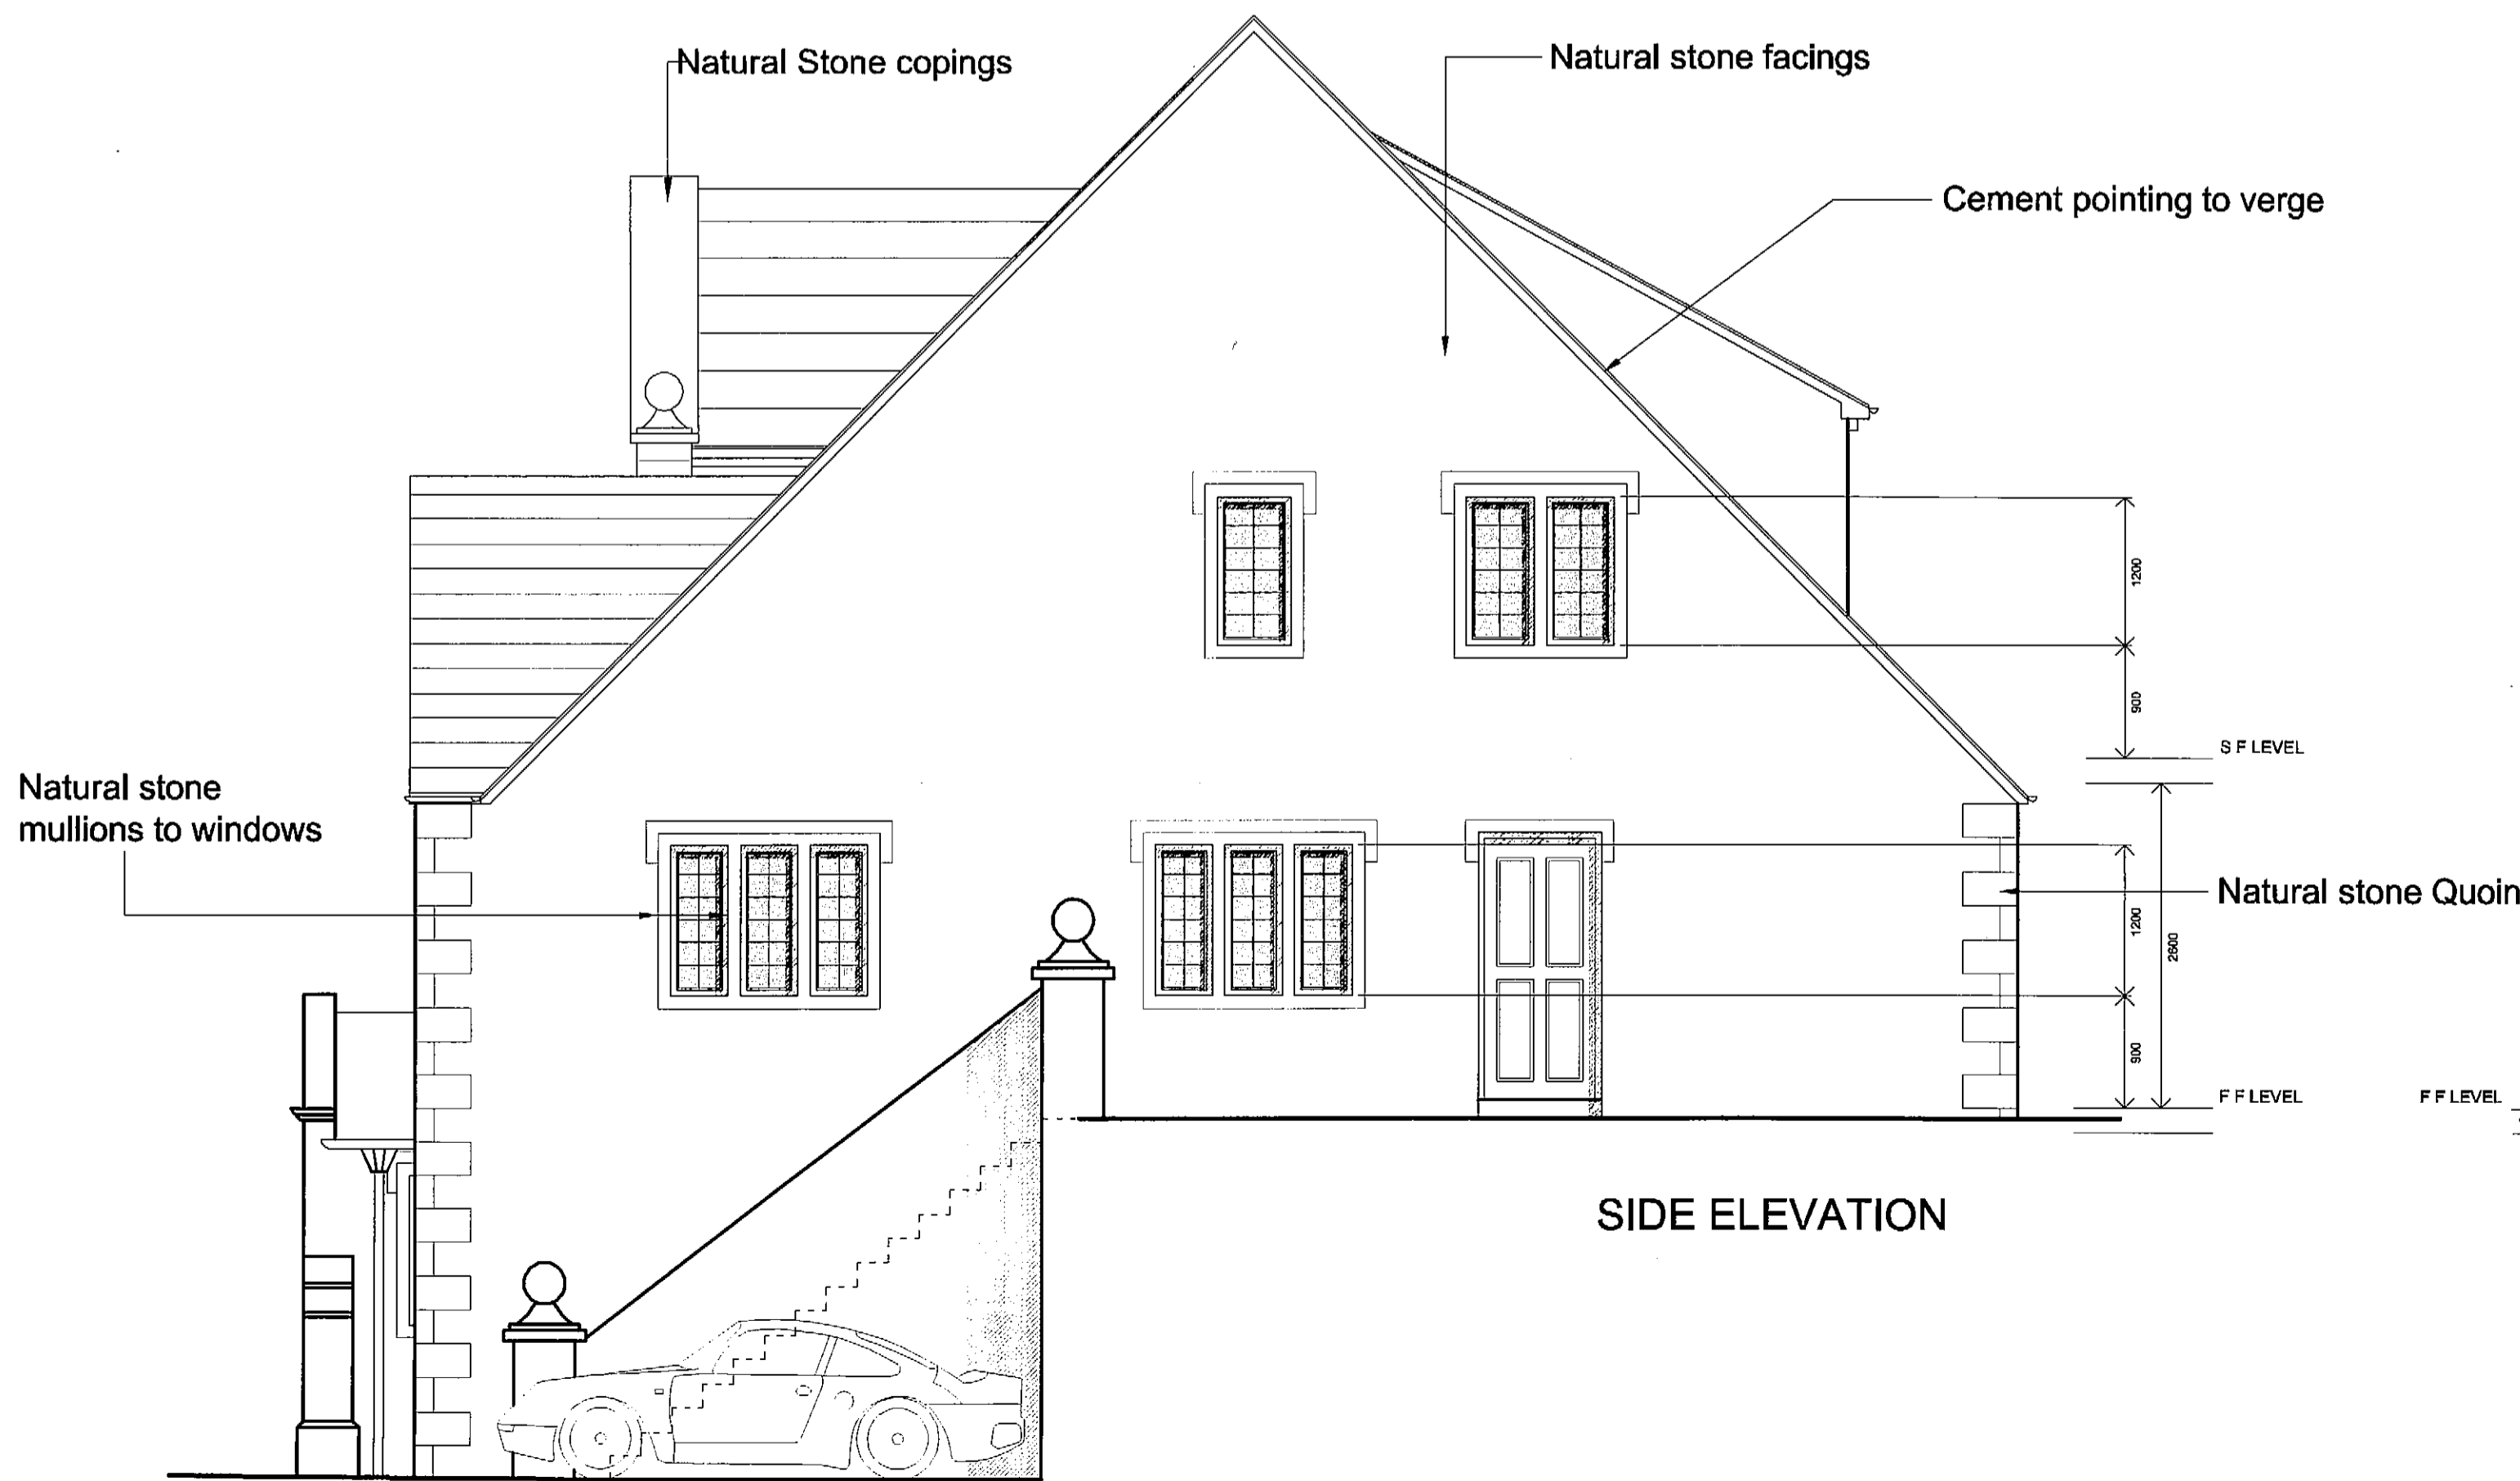

SIDE ELEVATION

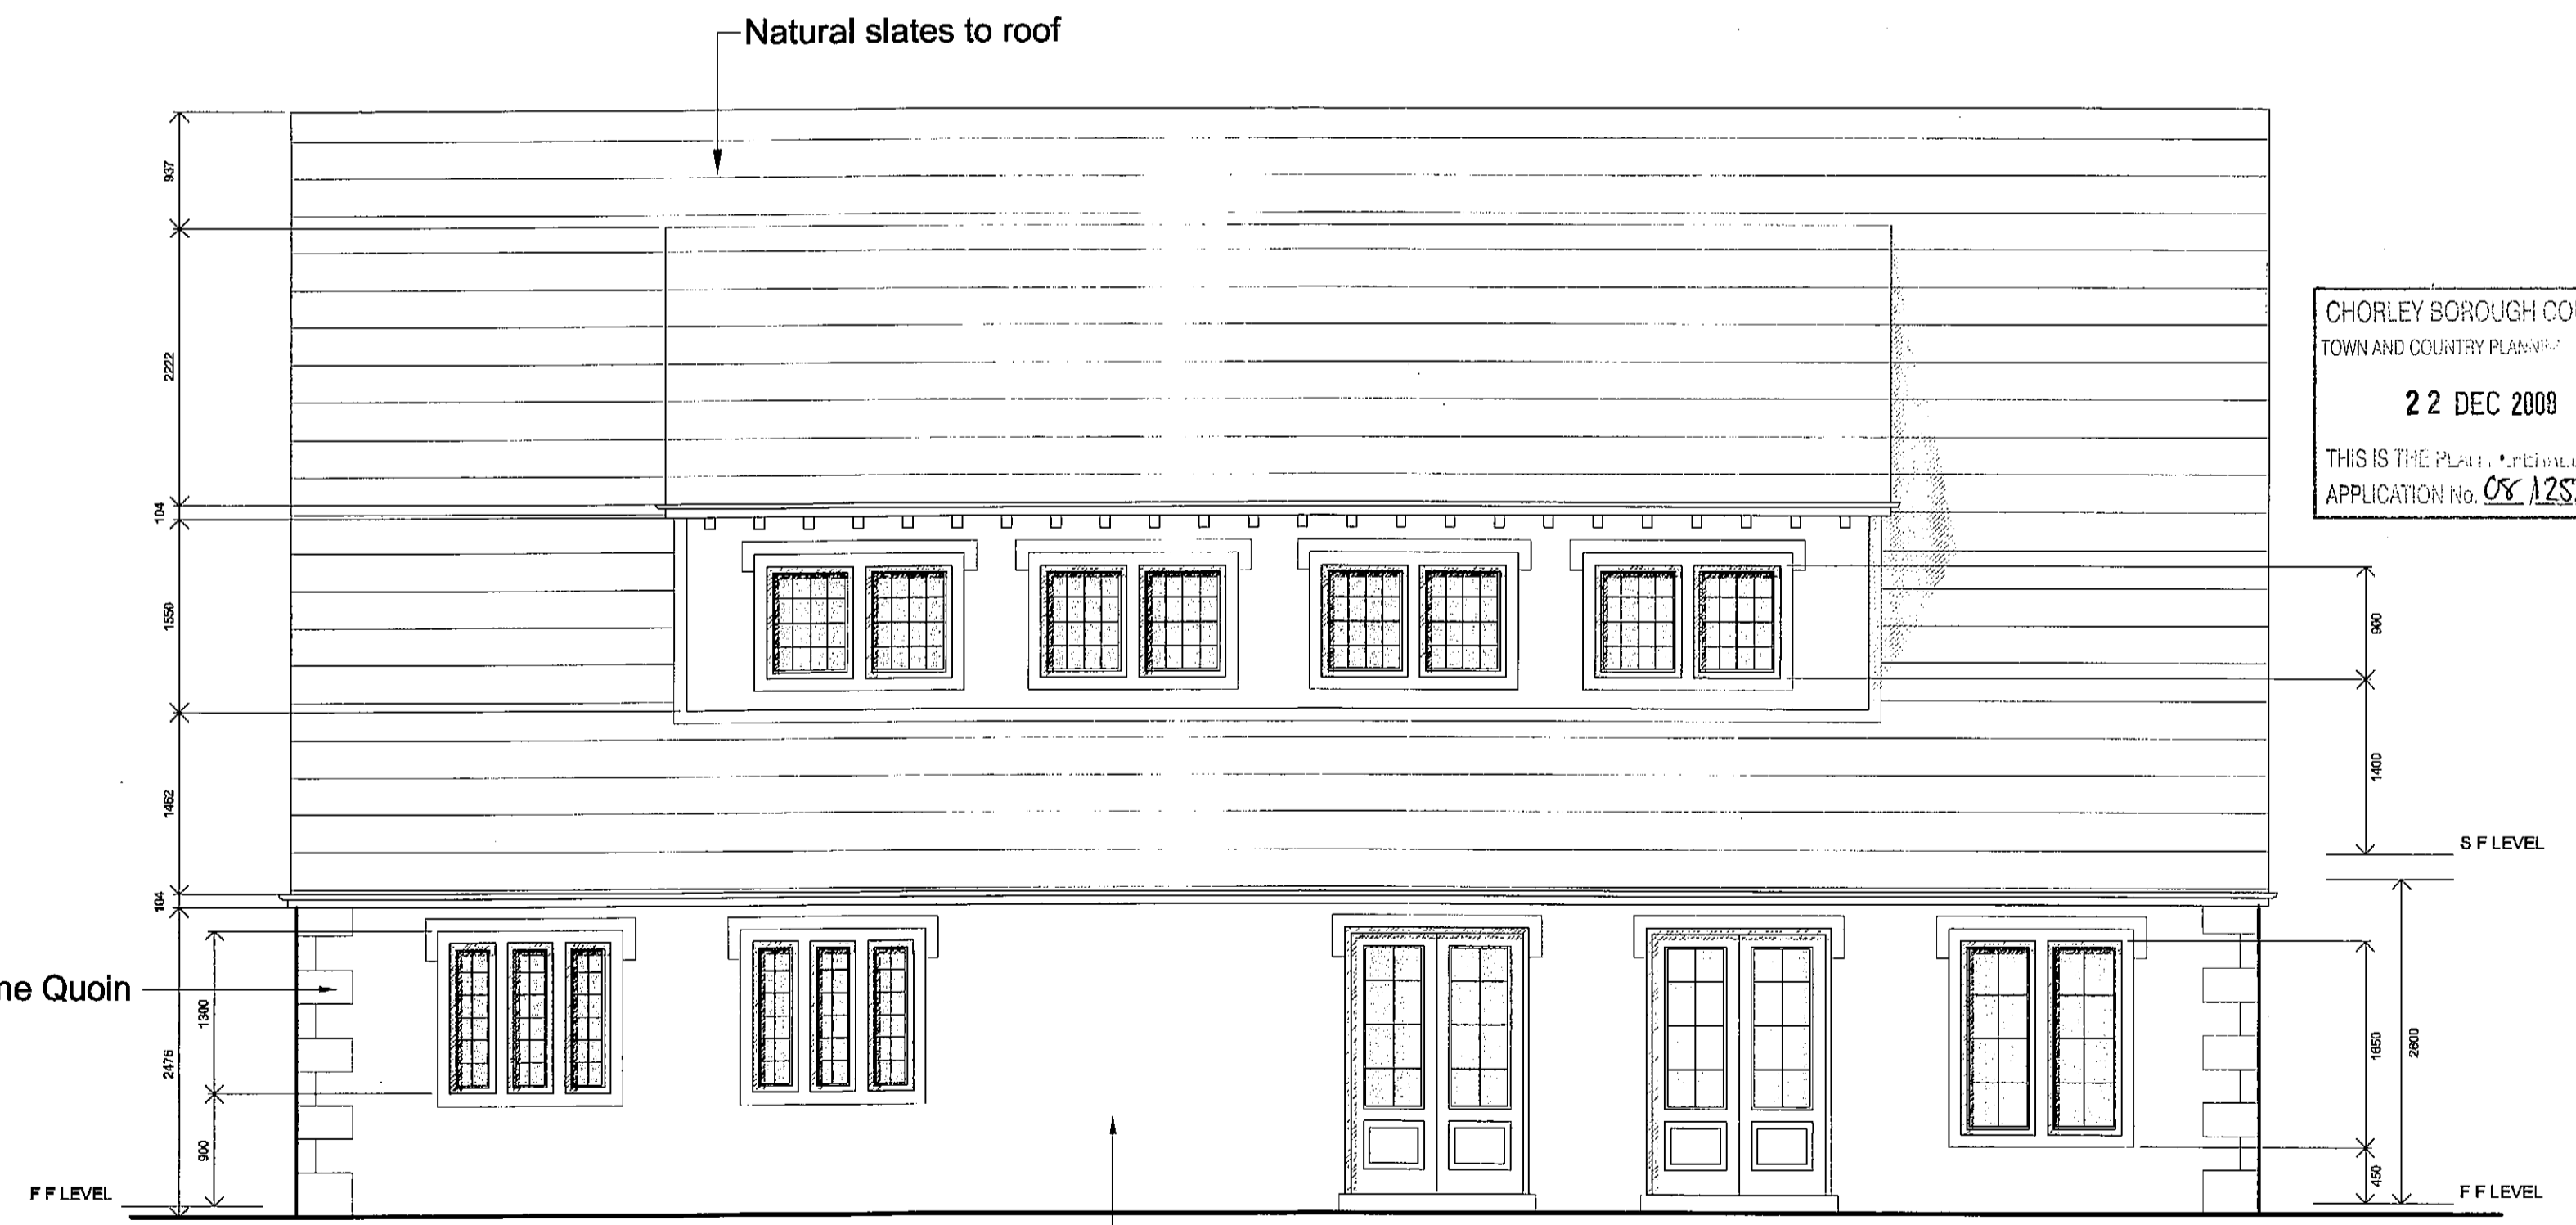


REAR ELEVATION

CHORLEY BOROUGH COUNCIL
TOWN AND COUNTRY PLANNING
22 DEC 2008
THIS IS THE PLAN APPROVED TO THE
APPLICATION No. 08/1257 OUT A1

PROPOSED ELEVATIONS
PROPOSED COUNTRY HOUSE
HOTEL, RIVINGTON

DRWG. No. K353/03
DATE 10.09.07 JS
SCALE 1:50
REV. _____

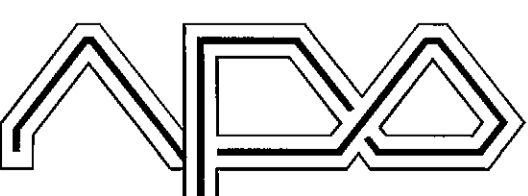

NEIL PIKE ARCHITECTURE

17-19 CHORLEY NEW ROAD BOLTON BL1 4QR
TEL 01204 392233 FACSIMILE 01204 528505
Copyright of this drawing remains with the Architect.
Do not scale from this drawing. Work to figured dimensions.
Check all dimensions on site. In the event of any discrepancy refer query to the Architect.