


B O W L I N G  
G R E E N

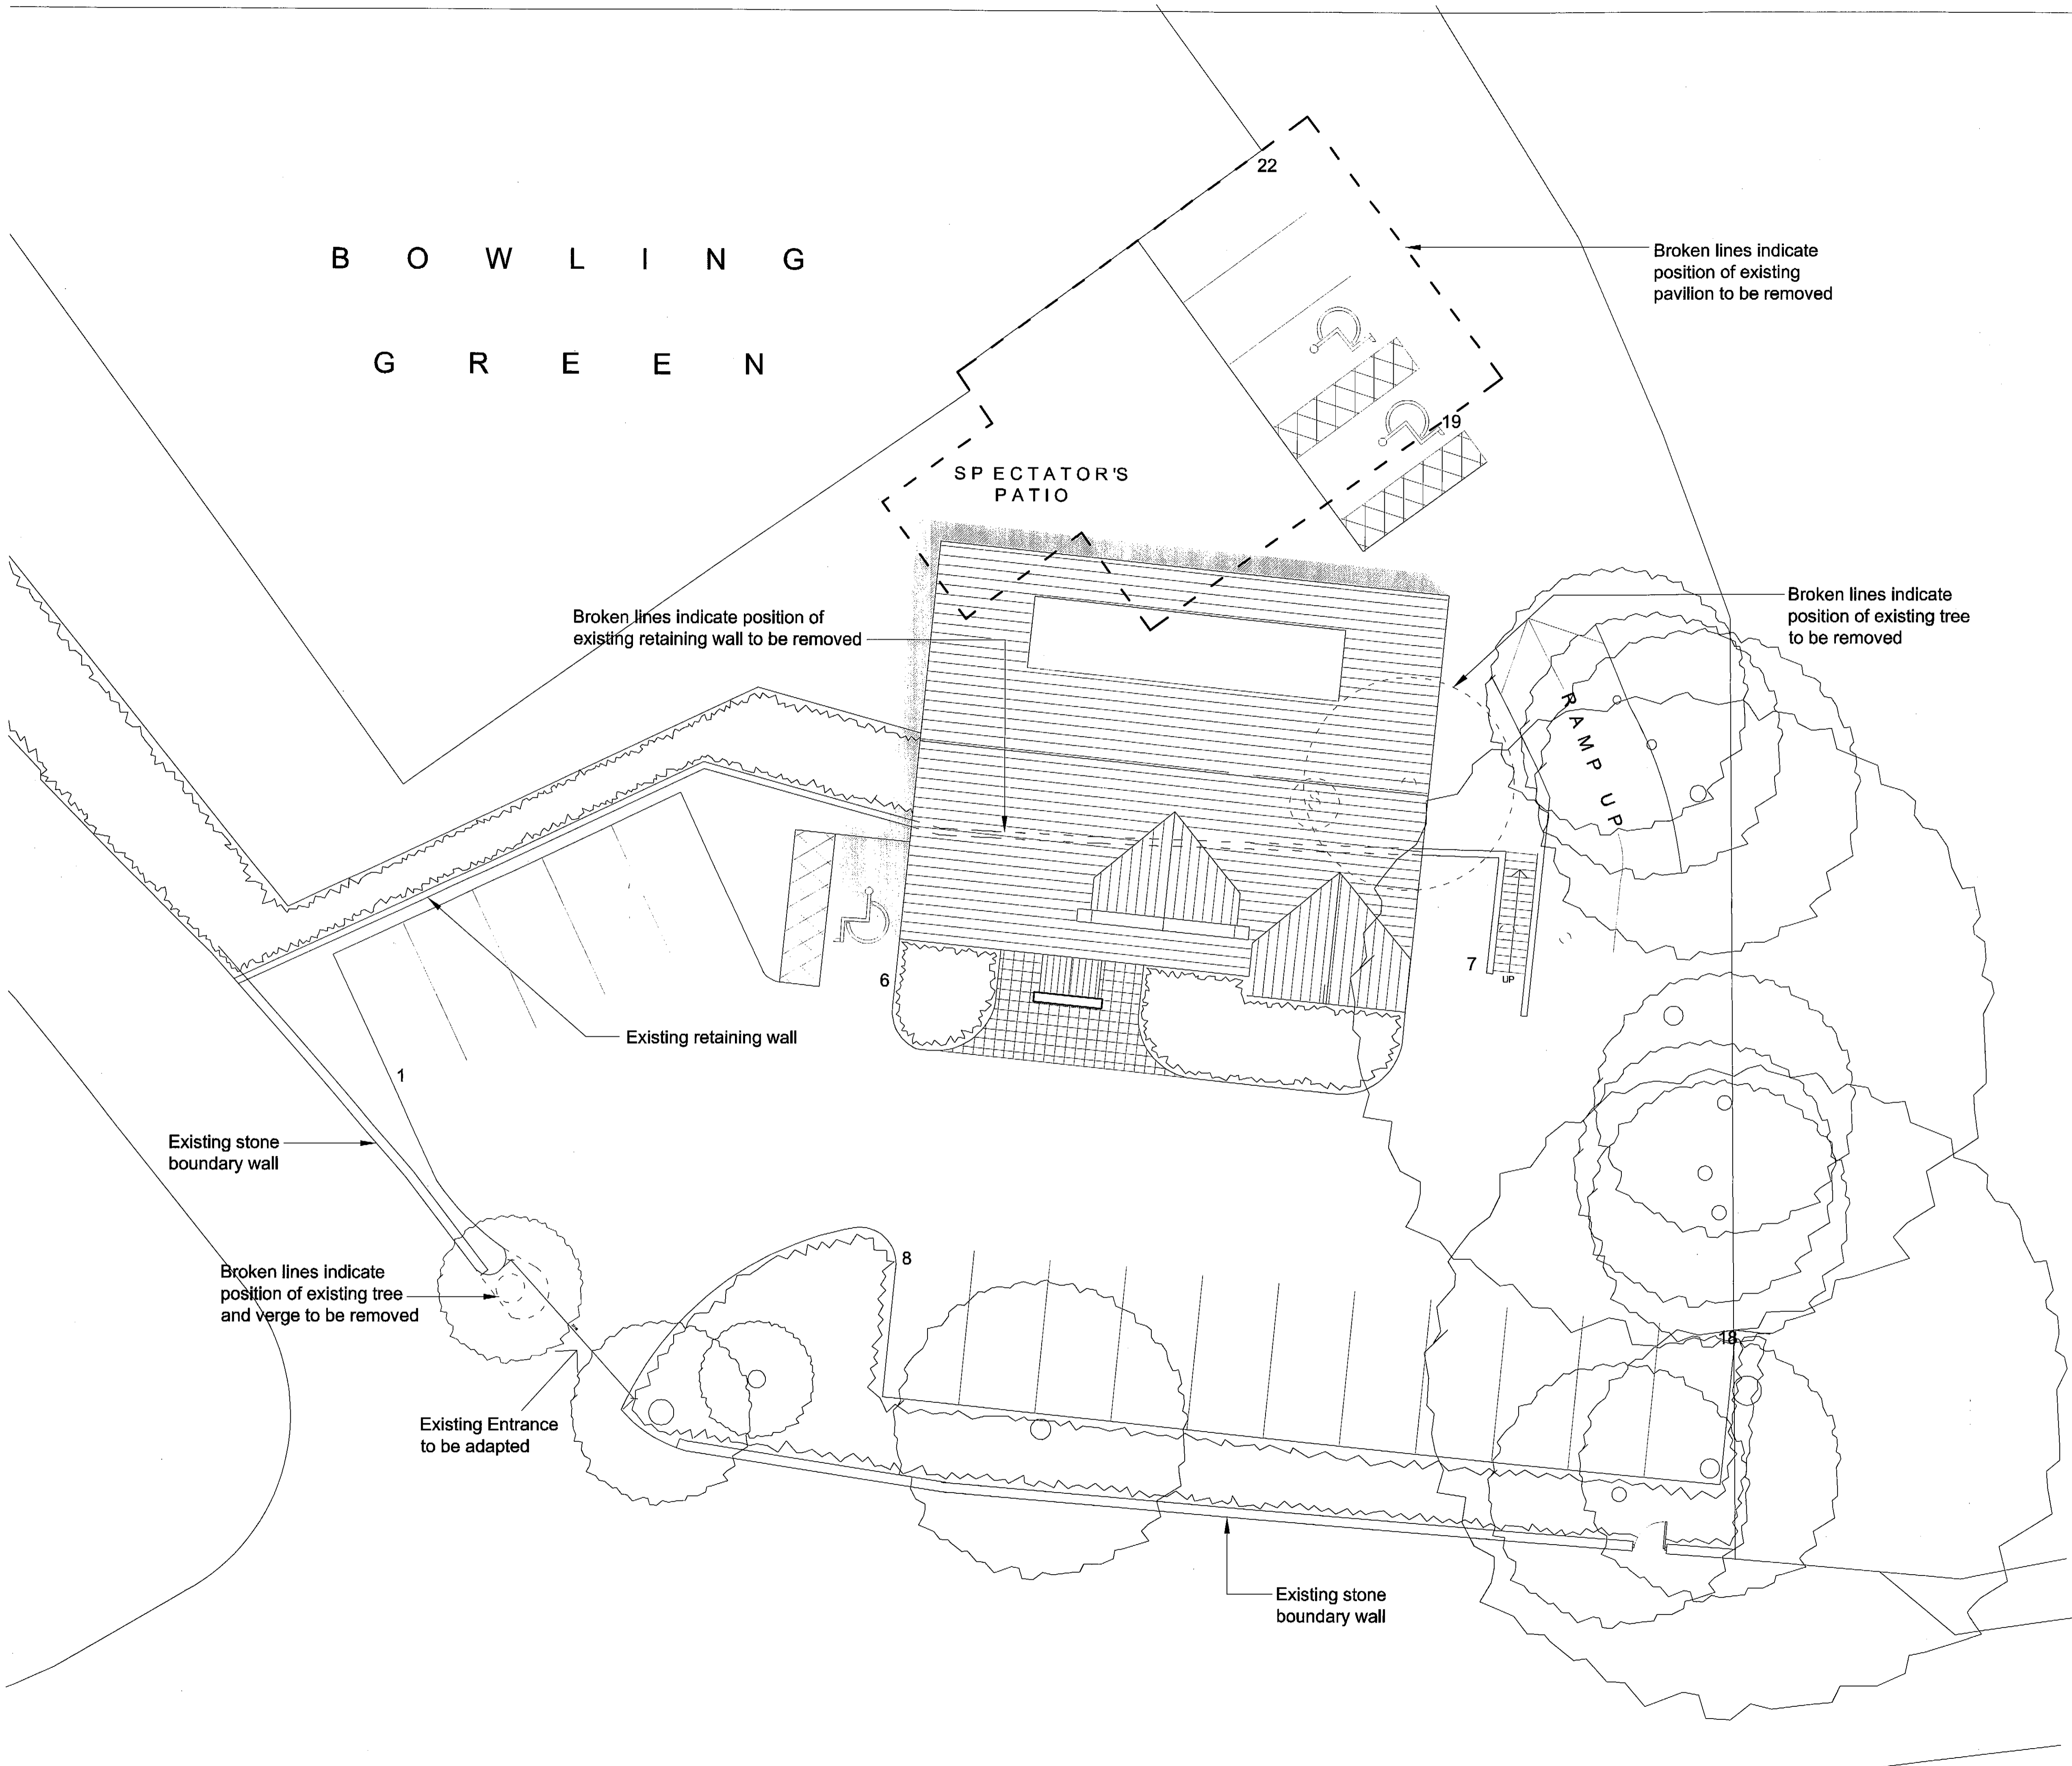

Broken lines indicate position of existing pavilion to be removed

Broken lines indicate position of existing retaining wall to be removed

Broken lines indicate position of existing tree to be removed

Existing retaining wall

Existing stone boundary wall

Broken lines indicate position of existing tree and verge to be removed


Existing Entrance to be adapted

Existing stone boundary wall

CHORLEY BOROUGH COUNCIL  
TOWN AND COUNTRY PLANNING ACT 1990  
22 DEC 2008  
THIS IS THE PLAN REFERRED TO IN APPLICATION No. 06/1257/01

**SITE PLAN**  
**PROPOSED COUNTRY HOUSE**  
**HOTEL, RIVINGTON**

DRWG. No. K353/04  
DATE 11.10.07 JS  
SCALE 1:100  
REV. \_\_\_\_\_

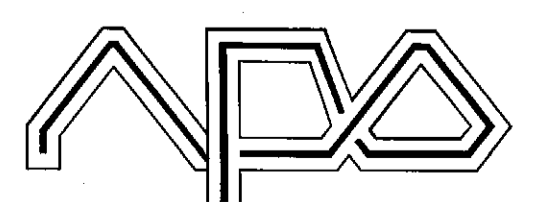

NEIL PIKE ARCHITECTURE

17-19 CHORLEY NEW ROAD BOLTON BL1 4QR  
TEL 01204 352233 FACSIMILE 01204 528505  
Copyright of this drawing remains with the Architect. Do not scale from this drawing. Work to figured dimensions. Check all dimensions on site. In the event of any discrepancy refer query to the Architect.